


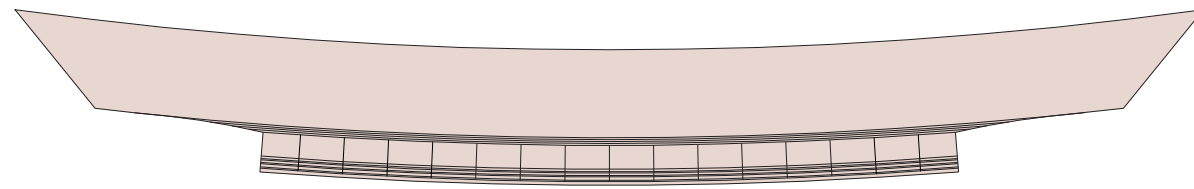


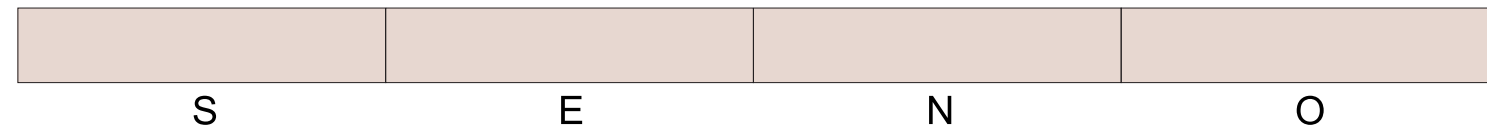

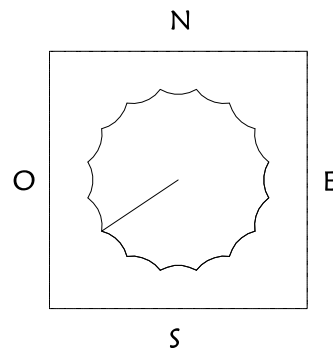

Colonna "XVII"

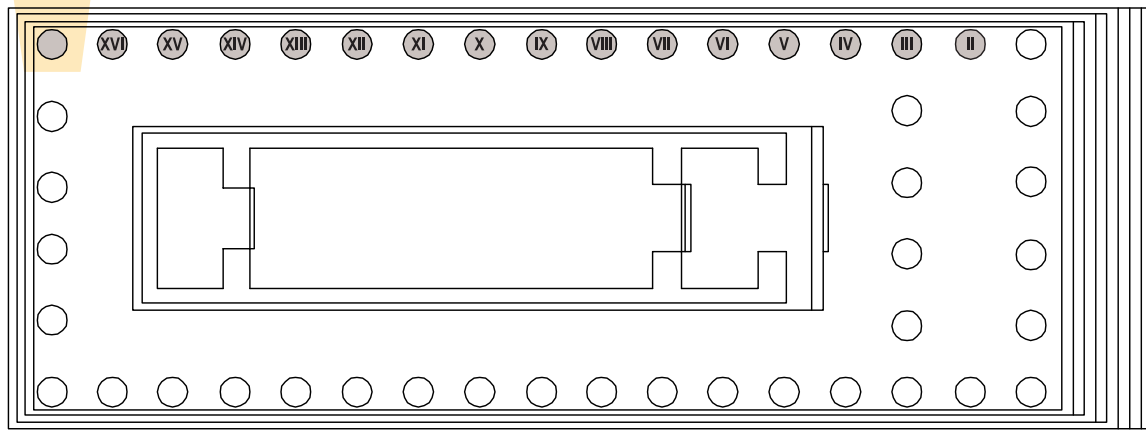

Colonna XVII



LEGENDA

-  ZOC1
-  ZOC2
-  ZOC3
-  ZOC4
-  ZOA1
-  ZOA2
-  ZOA3

