

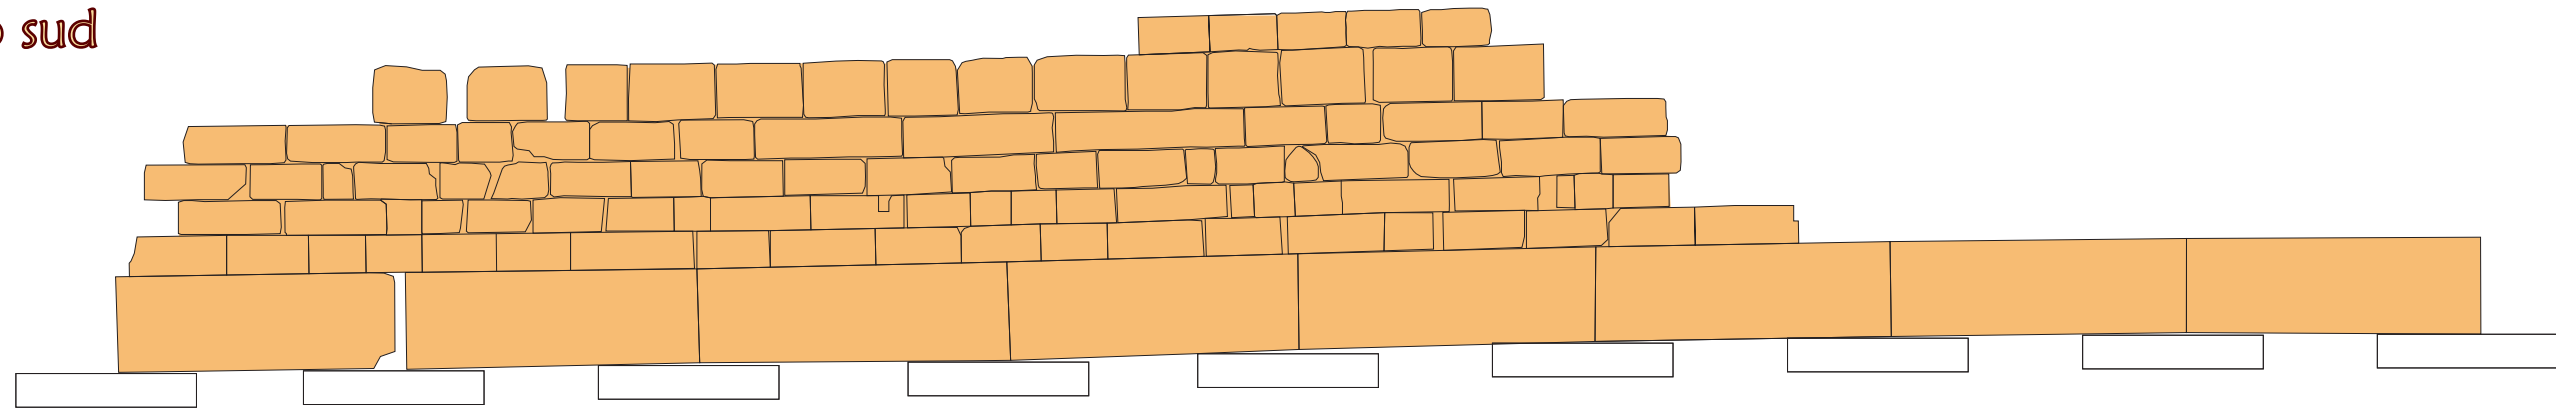


lato sud

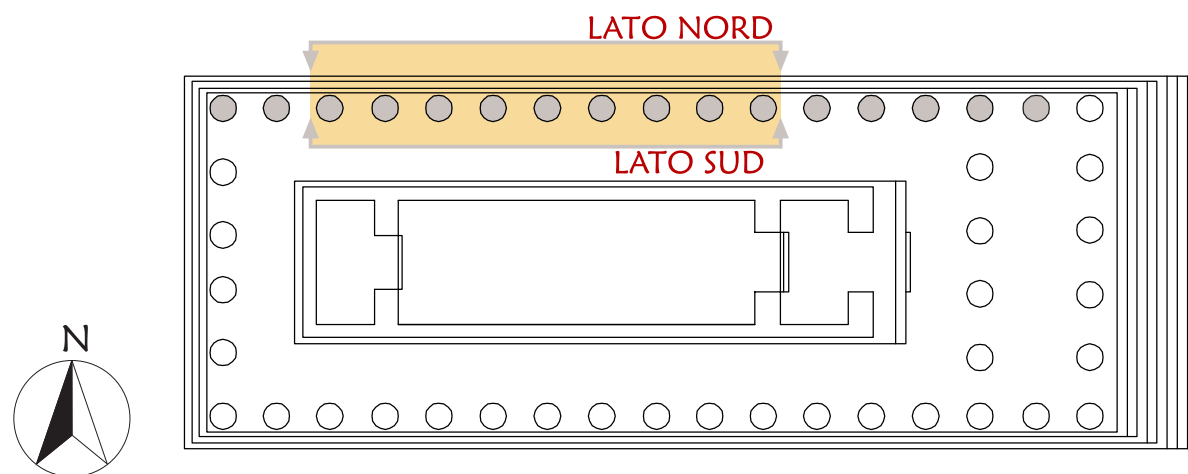

lato nord

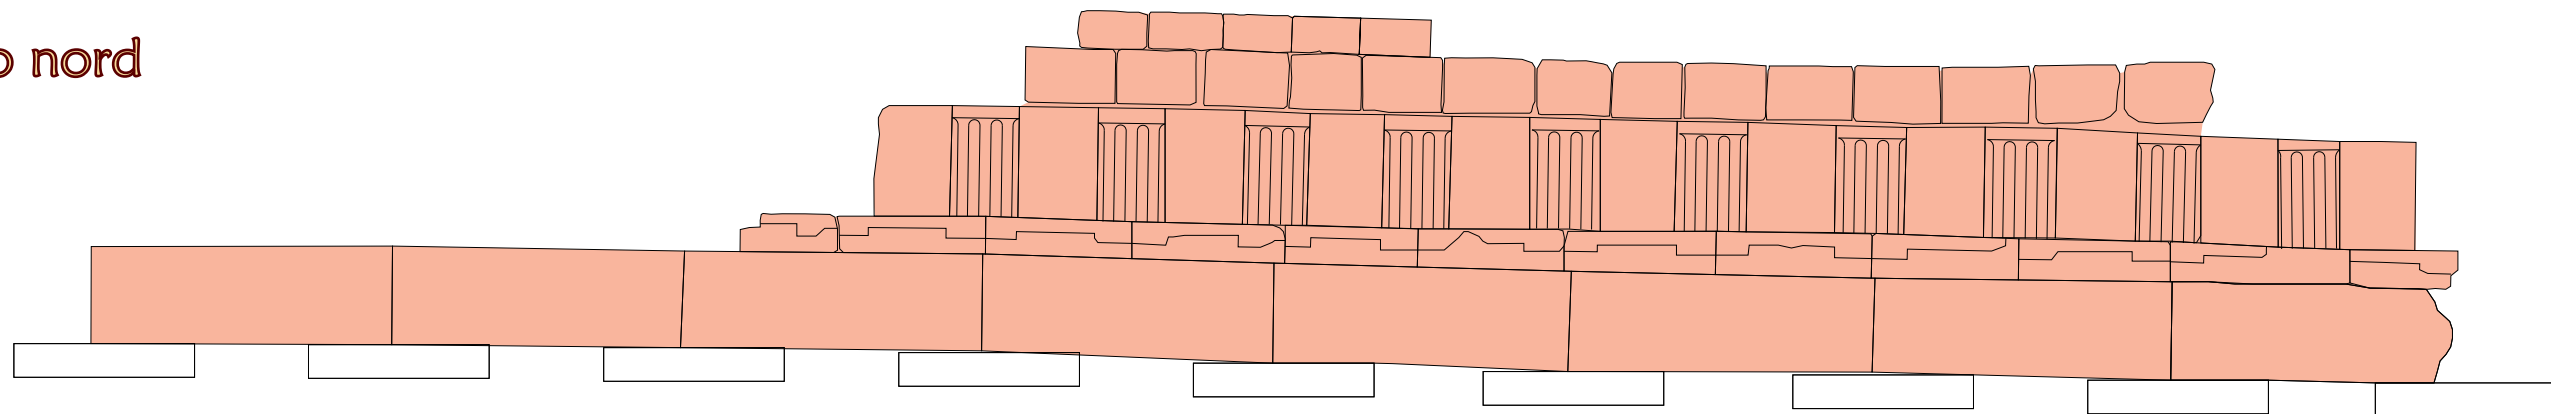

LEGENDA

	ZOA1		ZOC1
	ZOA2		ZOC2
	ZOA3		ZOC3
			ZOC4

